



NEW YORK CITY DEPARTMENT OF
DESIGN + CONSTRUCTION

DAVID J. BURNEY, FAIA
Commissioner

CAROL DIAGOSTINO
Agency Chief
Contracting Officer

March 2, 2011

ADDENDUM NO. 1

PROJECT: HWQ724B, Preliminary and Final Design Services for the Reconstruction of Brookville Boulevard and Adjoining Streets in Brookville-Edgewood Triangle, Borough of Queens.

PIN: 8502012HW0024P

THE ADDENDUM IS ISSUED FOR THE PURPOSE OF AMENDING THE REQUIREMENTS OF THE REQUEST FOR PROPOSALS AND IS HEREBY MADE A PART OF SAID REQUEST FOR PROPOSALS TO THE SAME EXTENT AS THOUGH IT WERE ORIGINALLY THEREIN.

=====

CONTRACT DOCUMENT

The following drawings in Exhibit G of the Contract are being replaced with a more legible version:

- Exhibit G Page 35, Figure 3
- Exhibit G Page 36, Figure 4
- Exhibit G Page 38, Figure 5
- Exhibit G Page 39, Figure 6

All of the pages listed above are attached to this Addendum.

Contact: Maritza Ortega, ortegama@ddc.nyc.gov
Phone No.: 718-391-1542

=====

By signing in the space provided below, the Proposer acknowledges receipt of this Addendum.

THIS ADDENDUM MUST BE SIGNED BY THE PROPOSER FOR THE CONTRACT AND ATTACHED TO THE TECHNICAL PROPOSAL.

Carol DiAgostino
Agency Chief Contracting Officer

Name of Proposer

By _____ Title _____



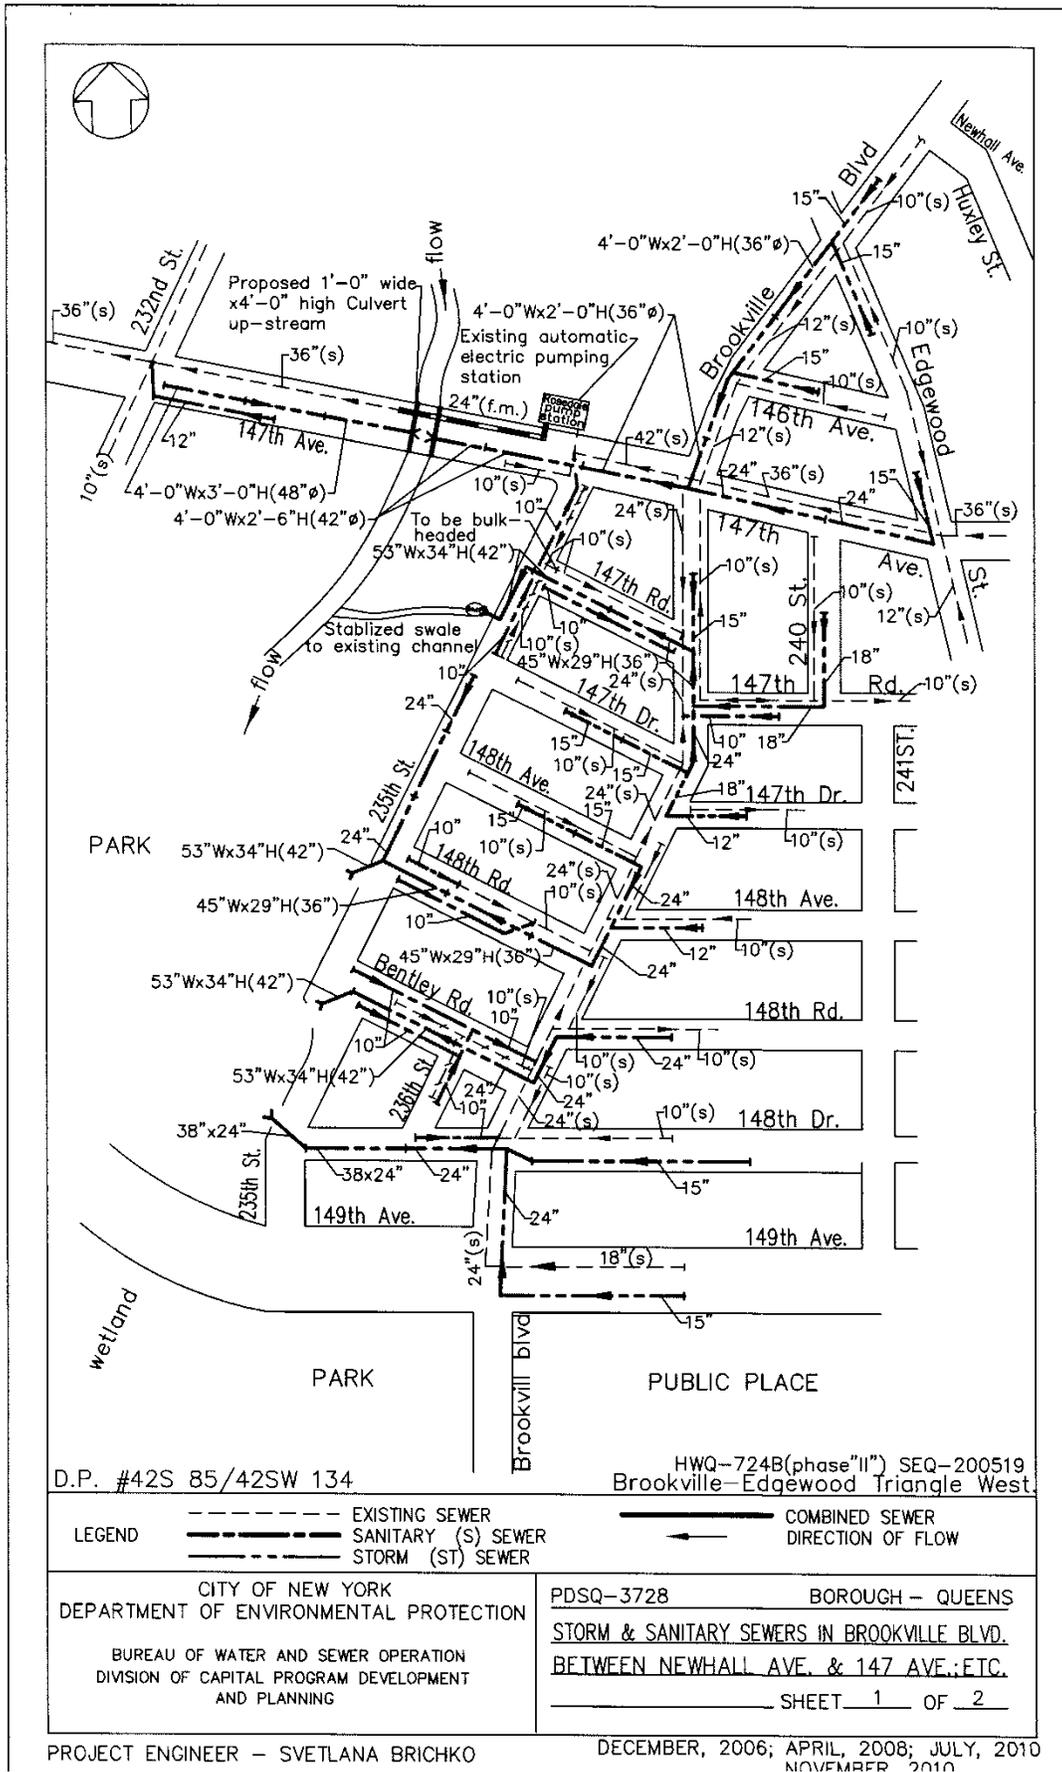


FIGURE 3


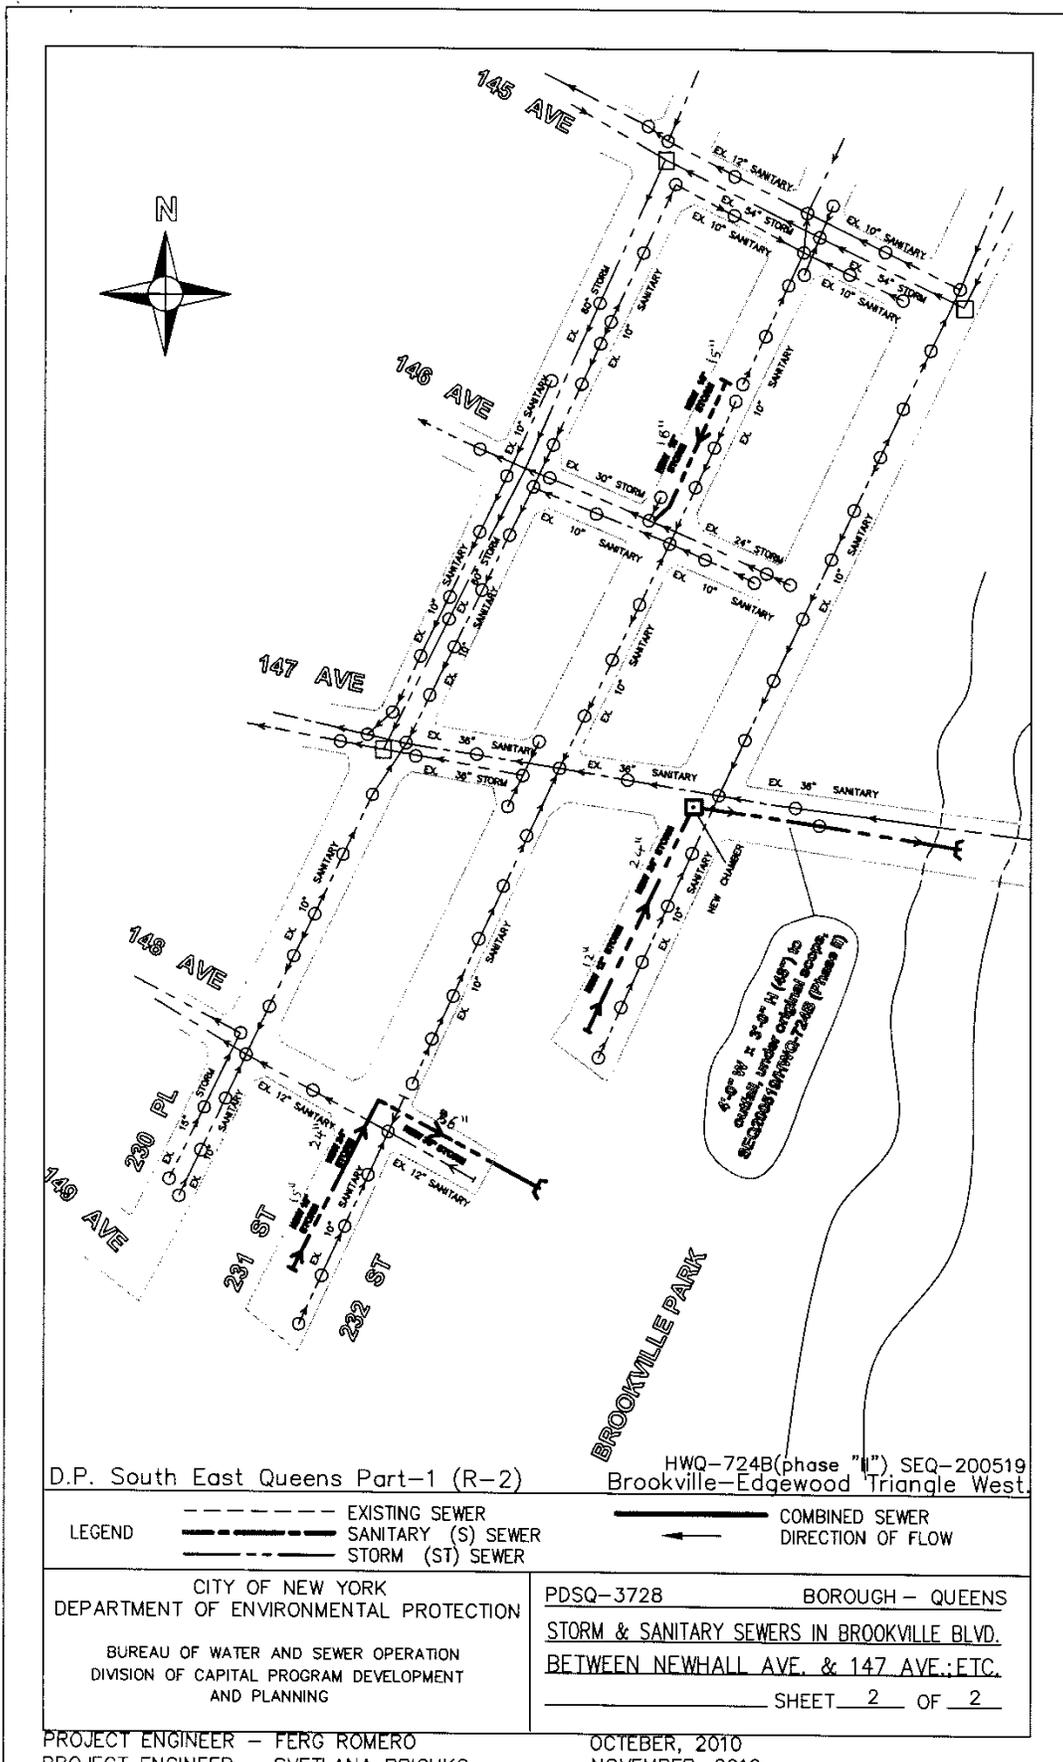


FIGURE 4

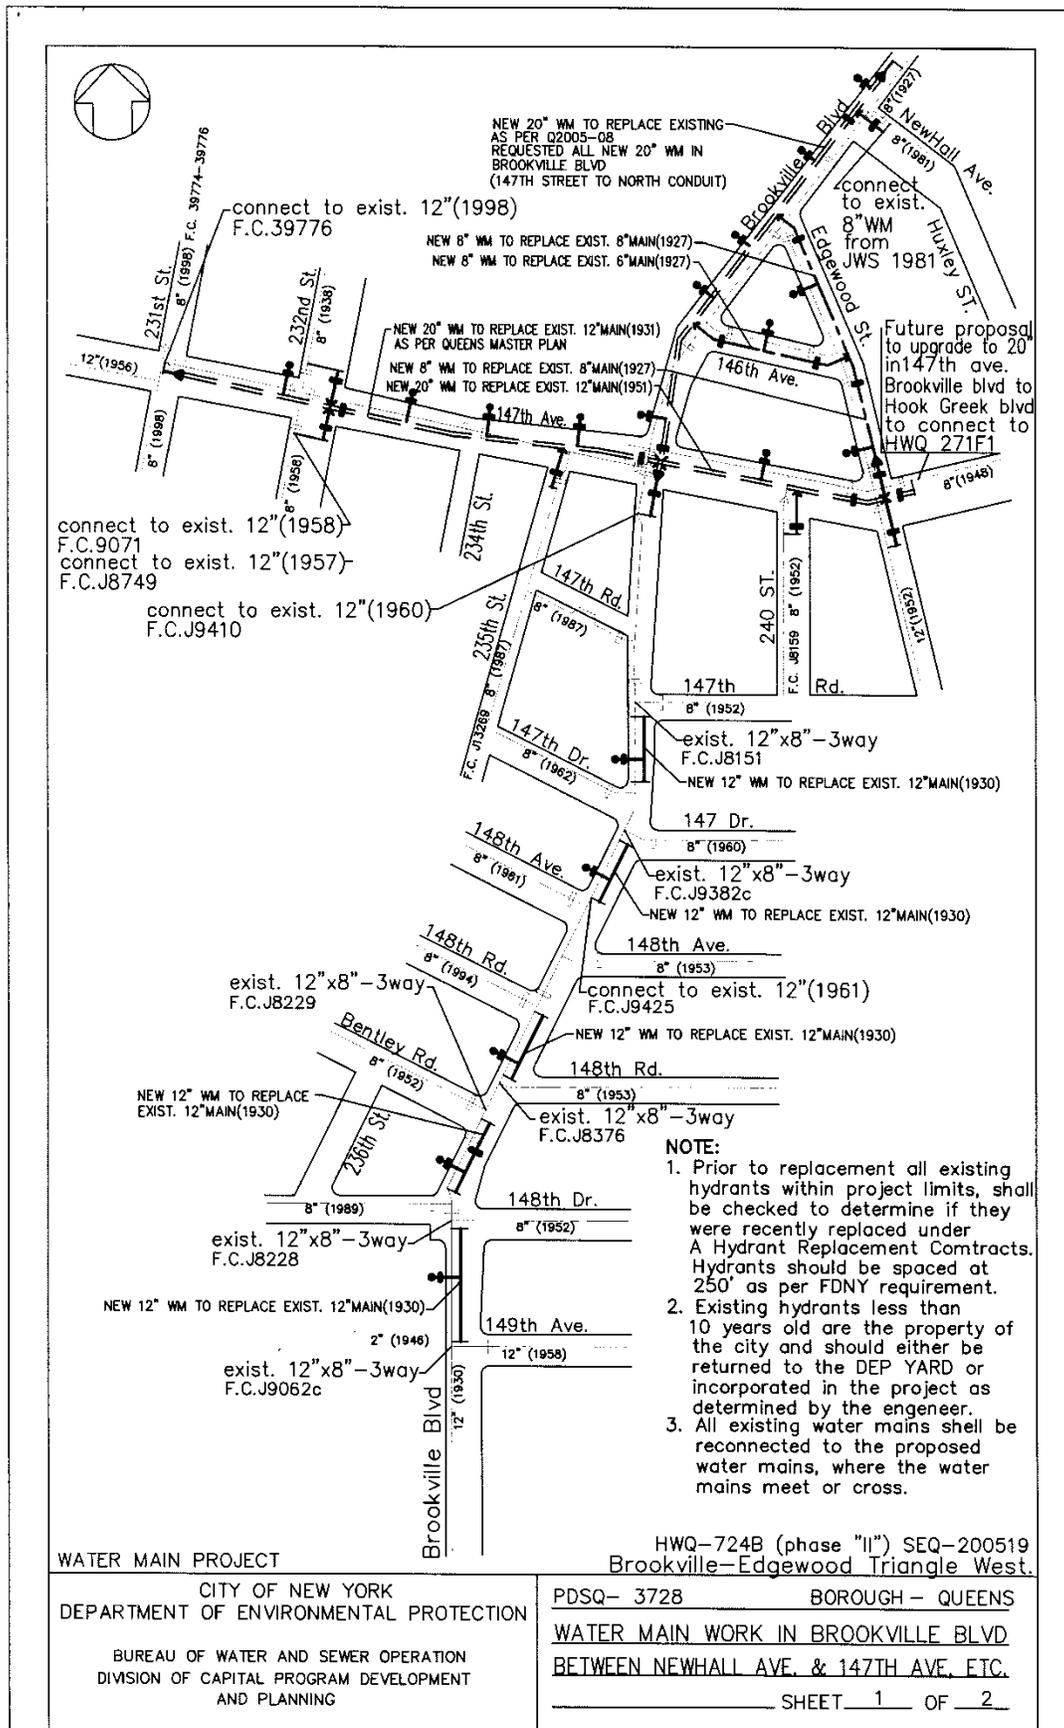

PROJECT ENGINEER - SVETLANA BRICHKO

JANUARY, 2007; NOVEMBER, 2010

FIGURE 5

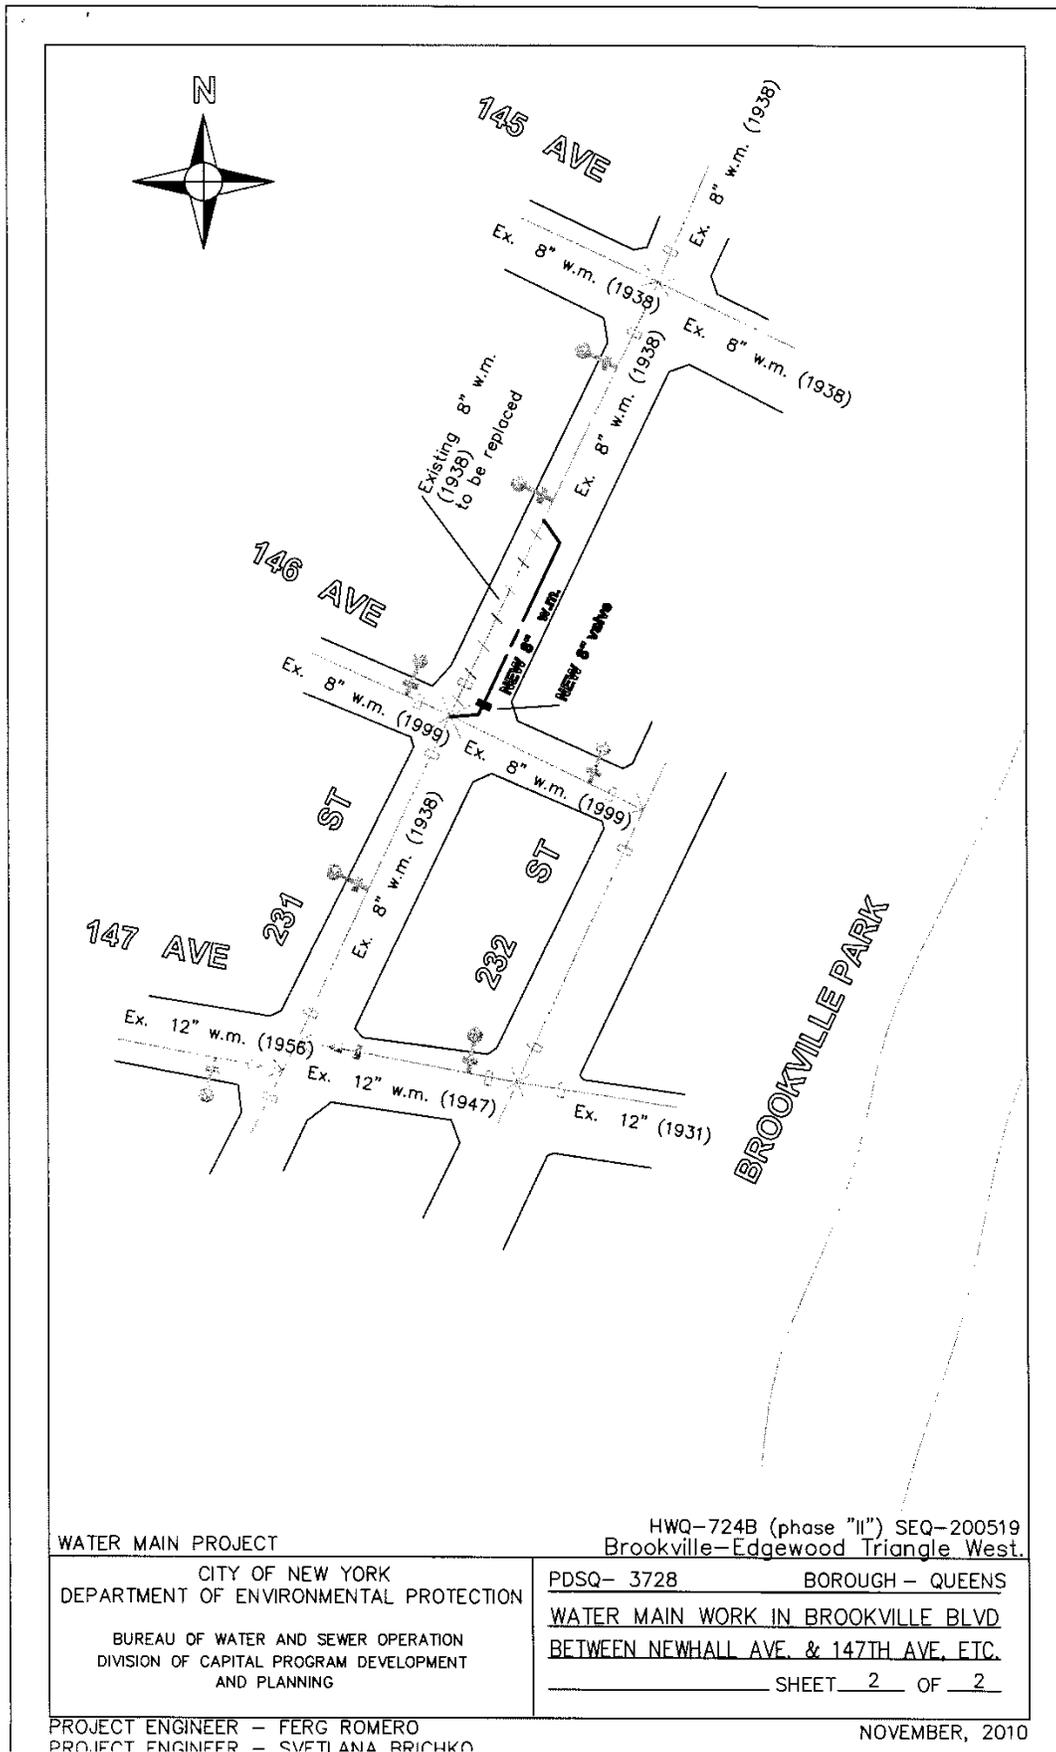


FIGURE 6